


TYPICAL FINISHED SECTION: ALTERNATIVE 4A - SOUTH PARKING + 10' LANES + 5' TERRACE - HOLD NORTH SDWLK EDGE

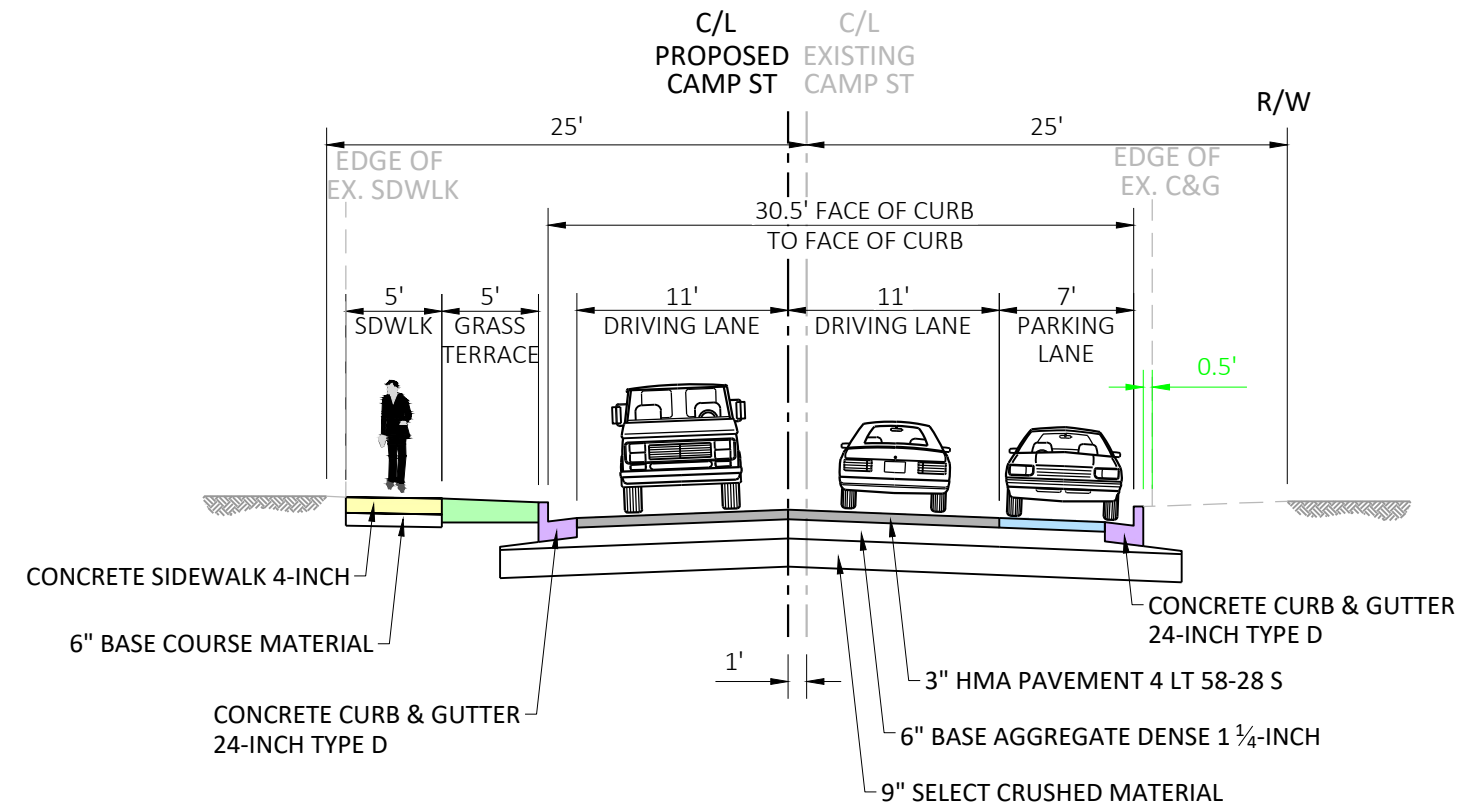

TYPICAL FINISHED SECTION: ALTERNATIVE 4B - SOUTH PARKING + 11' LANES + 5' TERRACE - HOLD NORTH SDWLK EDGE