

DELTA 3

FOR QUESTIONS REGARDING THIS PROJECT, PLEASE CONTACT:

MR. DAN J. DREESSENS, P.E. DELTA 3 ENGINEERING, INC. TELEPHONE: (608) 348-5355

CONSENT STATEMENT

ALL RIGHTS RESERVED, AND NO
REPRODUCTION WITHOUT CONSENT.
ALL DRAWINGS, SPECS, REPORTS,
DATA, AND OTHER DOCUMENTS
CONTAINED ON THIS PLAN SHEET ARE
CREATED BY AND FOR DELTA 3
ENGINEERING AND THEIR CLIENTS' USE.
USE, REPRODUCTION, OR DISTRIBUTION
OF ANY CONTENT HEREIN, IN ANY FORM
WHETHER PRINTED, ELECTRONIC, OR
OTHERWISE, REQUIRES THE EXPLICIT
WRITTEN PERMISSION OF THE OWNER.


PINE STREET WATER MAIN REPLACEMENT 16-25

REVISIONS:			
NO.	DATE	DESCRIPTION	
AS-BUILT: BY:			
//		XXX	
_			

BID SET		
PROJECT NUMBER	D25-113	
SHEET SCALE	NOTED	
DRAWN BY	B. FERGUSON	
DATE ISSUED	JUNE 2, 2025	
·		

SHEET TITLE:

G002 TRAFFIC CONTROL

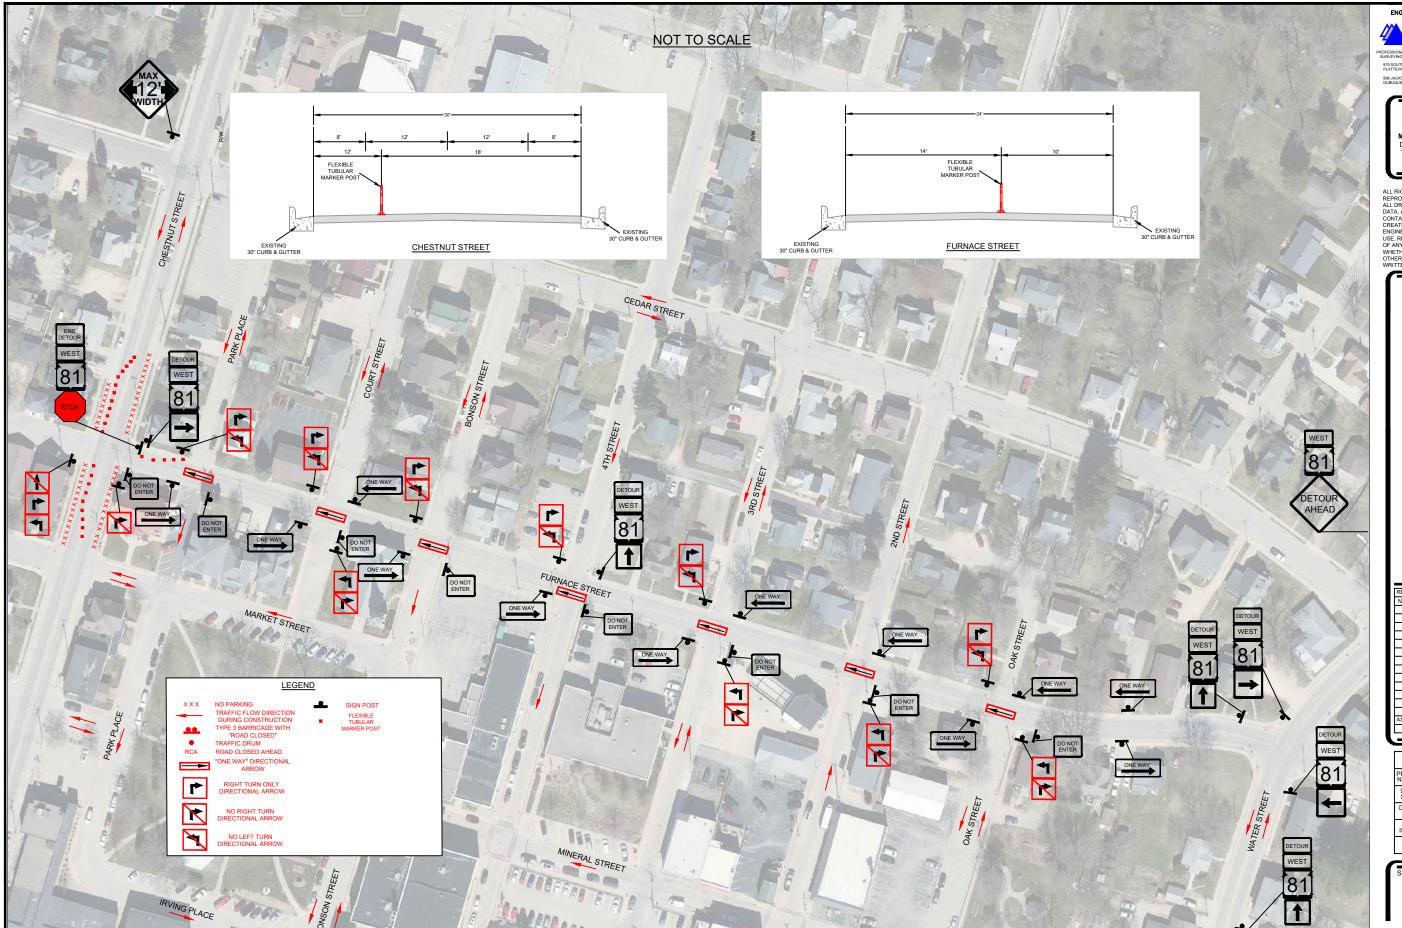

DELTA 3

FOR QUESTIONS REGARDING THIS PROJECT, PLEASE CONTACT:

MR. DAN J. DREESSENS, P.E. DELTA 3 ENGINEERING, INC. TELEPHONE: (608) 348-5355

CONSENT STATEMENT

ALL RIGHTS RESERVED, AND NO
REPRODUCTION WITHOUT CONSENT.
ALL DRAWINGS, SPECS, REPORTS,
DATA, AND OTHER DOCUMENTS
CONTAINED OR THIS PLAN SHEET ARE
CREATED BY AND FOR DELTA 3
ENGINEERING AND THEIR CLIENTS' USE.
USE, REPRODUCTION, OR DISTRIBUTION
OF ANY CONTENT HEREIN, IN ANY FORM
WHETHER PRINTED, ELECTRONIC, OR
OTHERWISE, REQUIRES THE EXPLICIT
WRITTEN PERMISSION OF THE OWNER.


PINE STREET WATER MAIN REPLACEMENT 16-25

	REVISIONS:		
NO.	DATE	DESCRIPTION	
-		 	
\vdash			
-		+	
\vdash			
		1	
-			
\vdash		 	
\vdash		ļ	
AS-BUILT:		BY:	
//		XXX	

BID SET			
ROJECT IUMBER	D25-113		
SHEET SCALE	NOTED		
DRAWN BY	B. FERGUSON		
DATE ISSUED	JUNE 2, 2025		

SHEET TITLE:

G003 TRAFFIC CONTROL

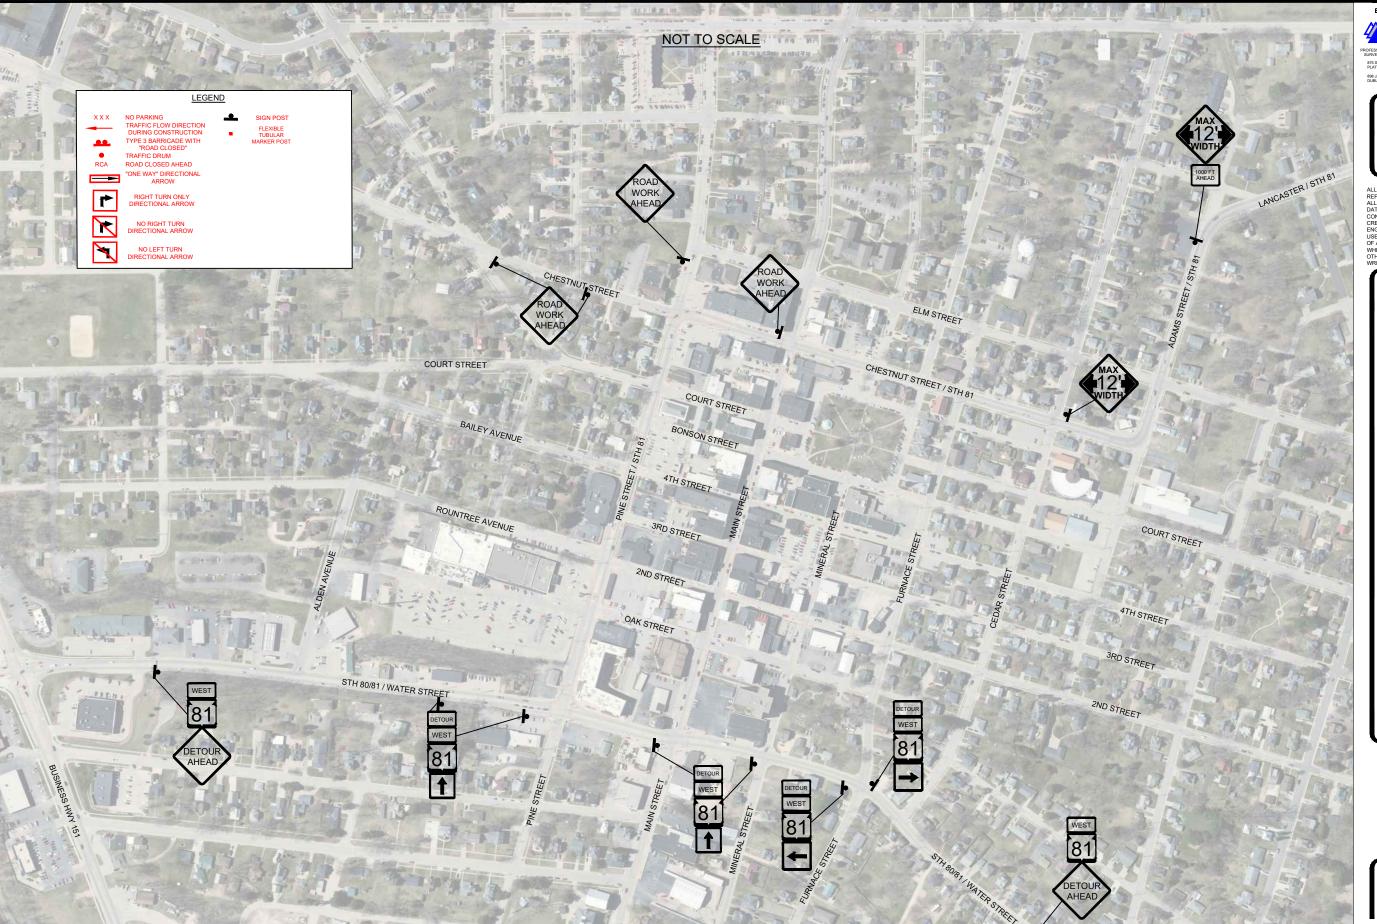

ENGINEER

DELTA 3

RVEYING ◆ GRANT WRITING → PLANING → CADD SERVIC 75 SOUTH CHESTNUT STREET PHONE: (608) 348-535

PLATTEVILLE, WISCONSIN 53818 898 JACKSON STREET PHONE: (563) 542-9

> FOR QUESTIONS REGARDING THIS PROJECT, PLEASE CONTACT:

MR. DAN J. DREESSENS, P.E. DELTA 3 ENGINEERING, INC. TELEPHONE: (608) 348-5355

CONSENT STATEMENT
ALL RIGHTS RESERVED, AND NO
REPRODUCTION WITHOUT CONSENT.
ALL DRAWINGS, SPECS. REPORTS,
DATA, AND OTHER DOCUMENTS
CONTAINED ON THIS PLAN SHEET ARE
CREATED BY AND FOR DELTA 3
ENGINEERING AND THEIR CLIENTS' USE.
USE, REPRODUCTION, OR DISTRIBUTION
OF ANY CONTENT HEREIN, IN ANY FORM,
WHETHER PRINTED, ELECTRONIC, OR
OTHERWISE, REQUIRES THE EXPLICIT
WRITTEN PERMISSION OF THE OWNER.

PINE STREET WATER MAIN REPLACEMENT 16-25

REVISIONS:		
NO.	DATE	DESCRIPTION
\vdash		
\vdash		
_		
-		
_		
AS-BUILT: BY:		
//		XXX
_		

BID SET		
PROJECT NUMBER	D25-113	
SHEET SCALE	NOTED	
DRAWN BY	B. FERGUSON	
DATE ISSUED	JUNE 2, 2025	

SHEET TITLE:

G004
TRAFFIC CONTROL